




1 SITE AND DEMO PLAN
A-1 1/8" = 1'-0"

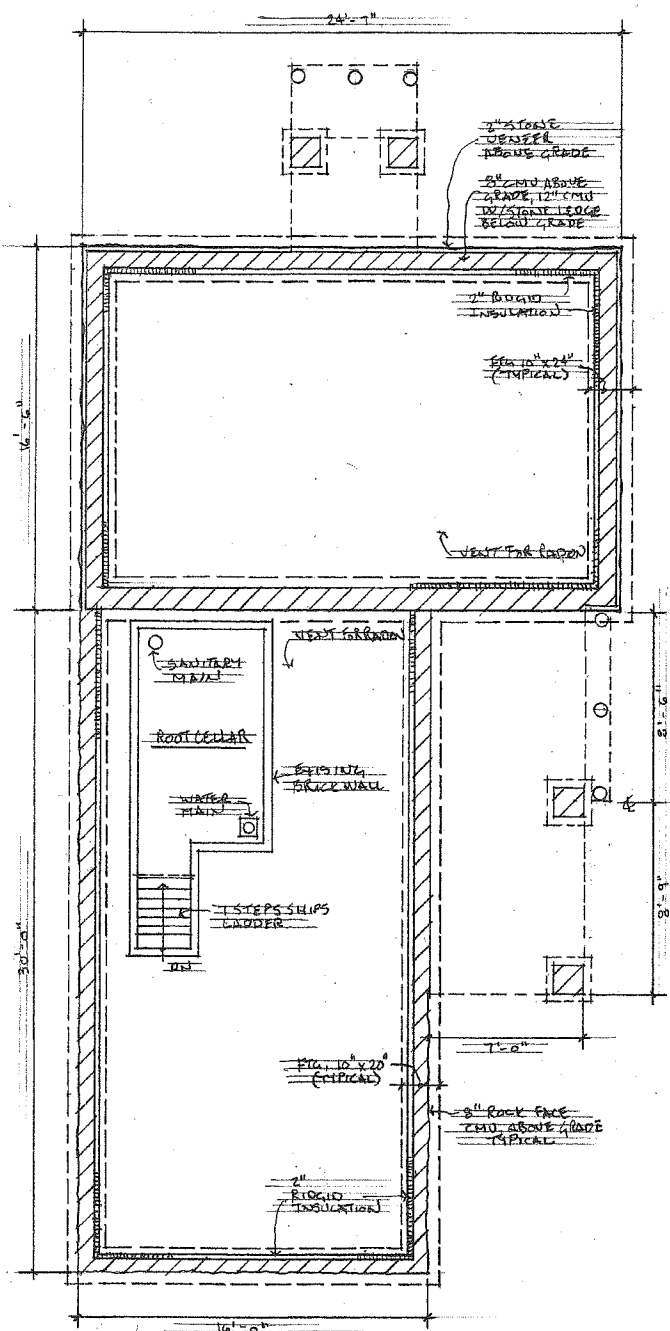

2 FOOTINGS AND FOUNDATION PLAN
A-1 1/4" = 1'-0"

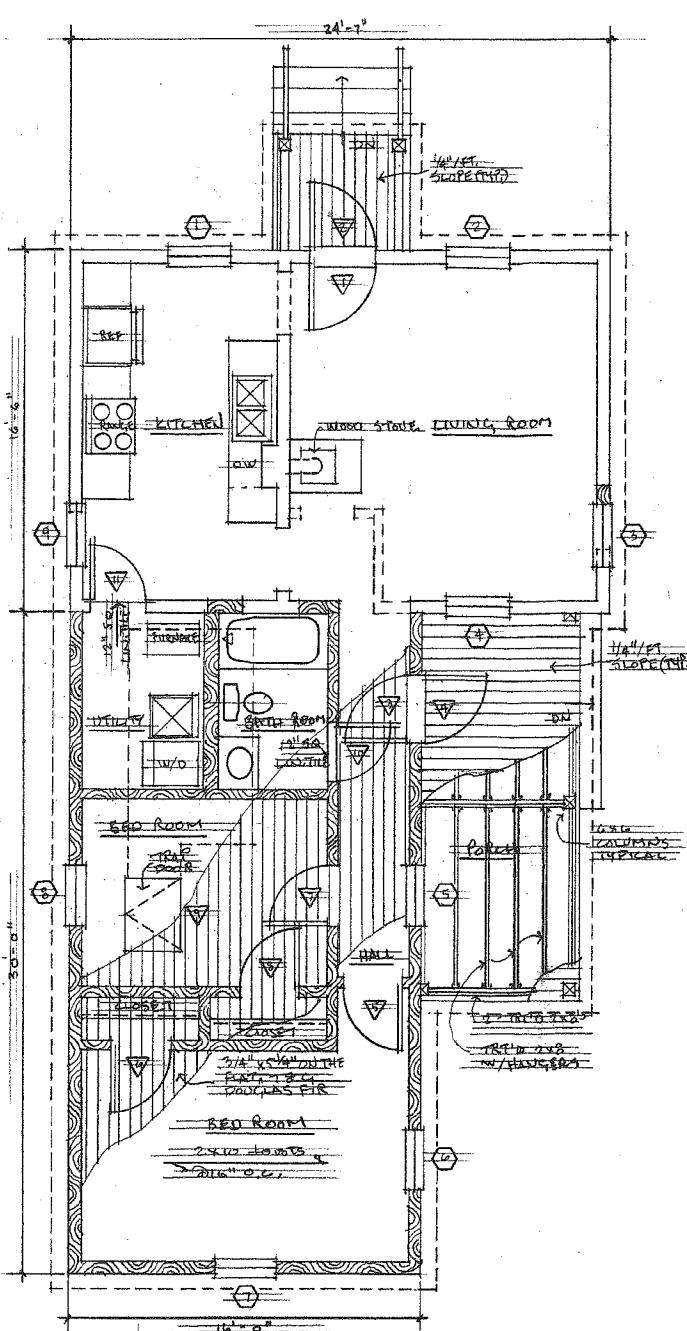

3 FIRST FLOOR PLAN
A-1 1/4" = 1'-0"

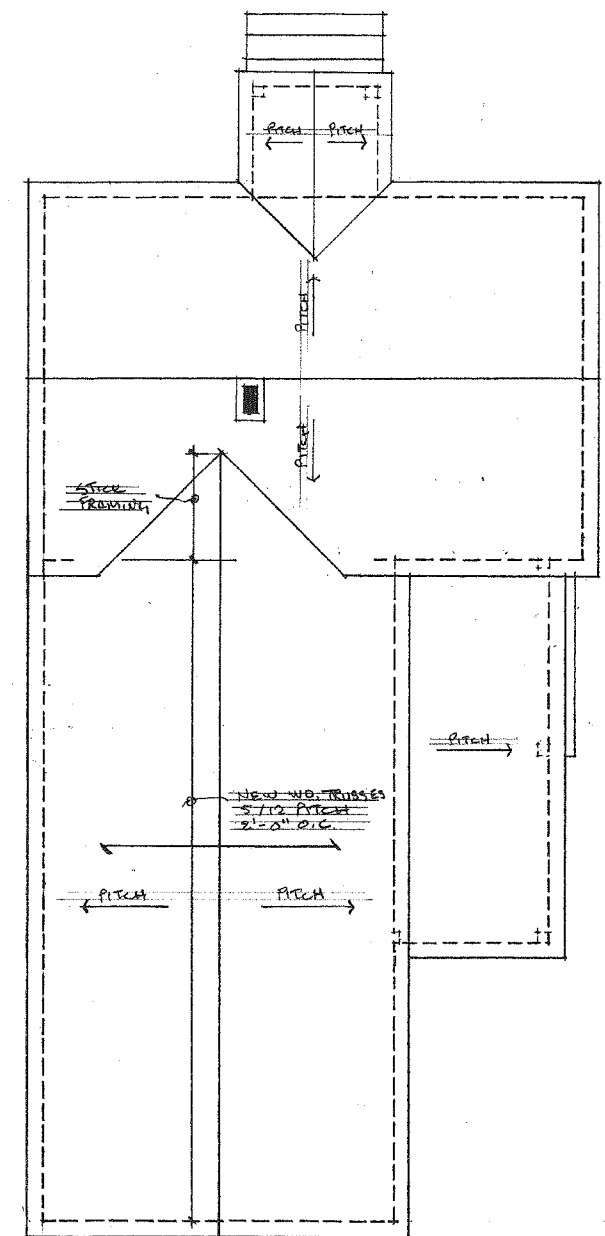

4 ROOF PLAN
A-1 1/4" = 1'-0"

SITE PLAN, F.C. AND
 FOUNDATION PLAN, FIRST
 FLOOR PLAN, ROOF PLAN

DRAWING NO.

COMM NO. DRAWN • CHECKED
 DATE • REVISIONS


412 GOODRICH AVENUE - RESTORATION
 NATIONAL SAINT PAUL • 400 LANDMARK CENTER • 15 WEST 5TH ST • SAINT PAUL, MINN 55102

YUST ARCHITECTURAL SERVICES


476 West 7th Street • Saint Paul, MN 55102

(651) 225-9601
 FAX: 225-2811


A1

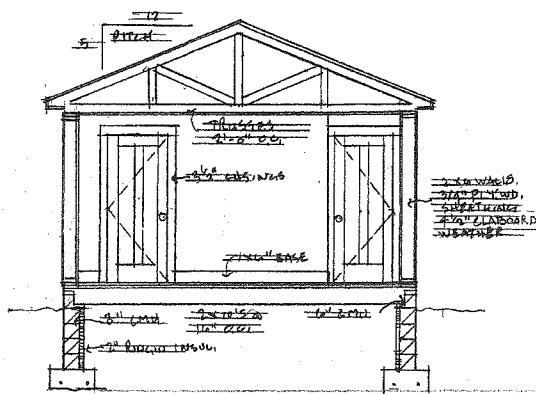


4 SECTION "B-B"
A-2 1/4" = 1'-0"

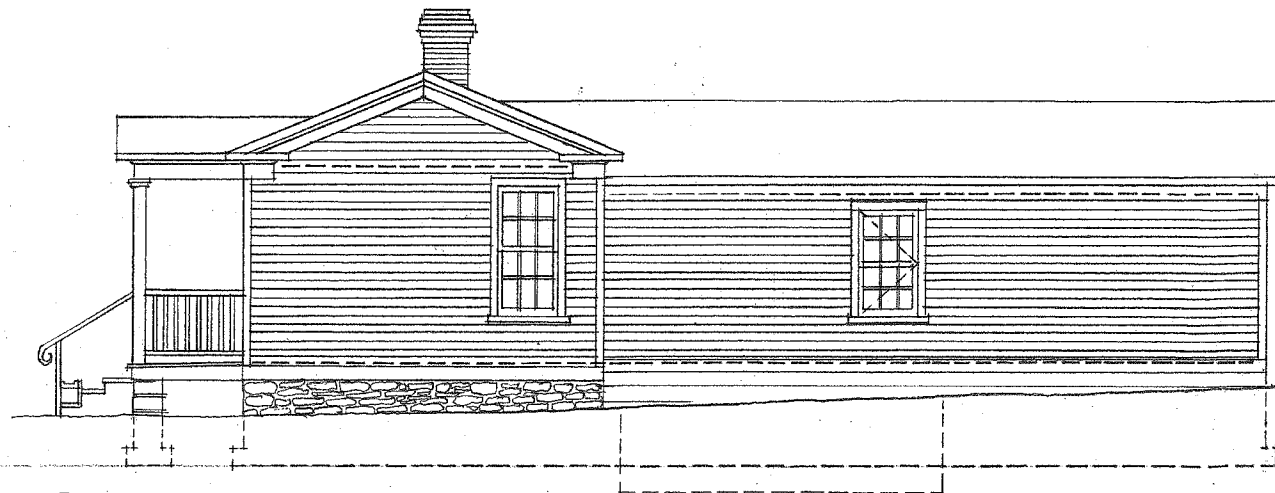


5 WEST ELEVATION
A-2 1/4" = 1'-0"

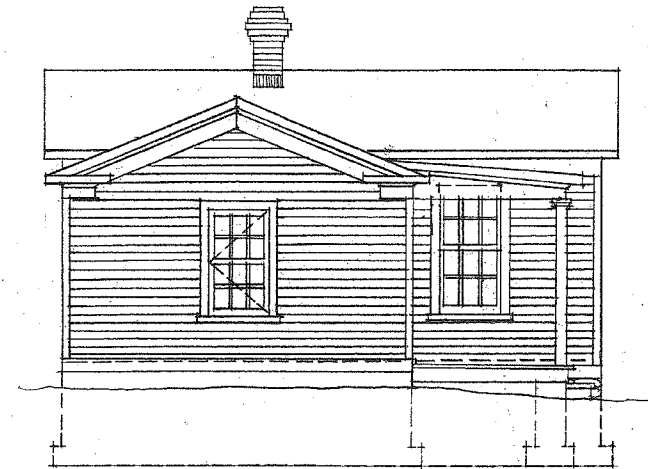


6 SOUTH ELEVATION
A-2 1/4" = 1'-0"

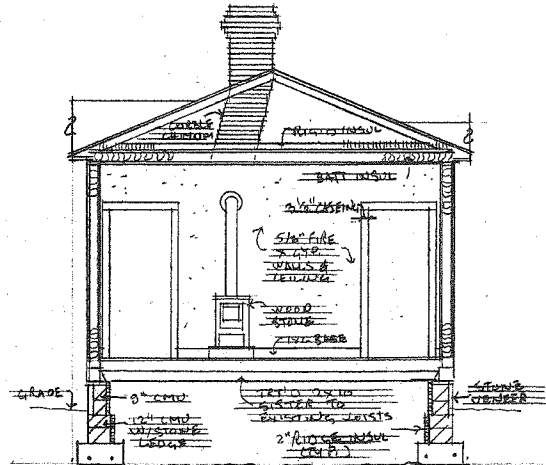

1 SECTION "A-A"
A-2 1/4" = 1'-0"

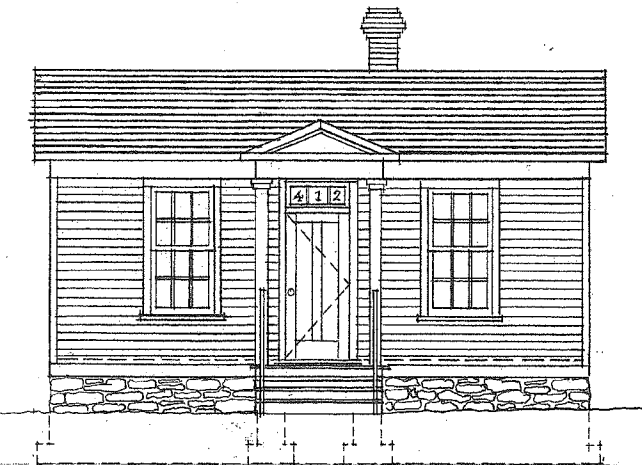

2 NORTH ELEVATION
A-2 1/4" = 1'-0"

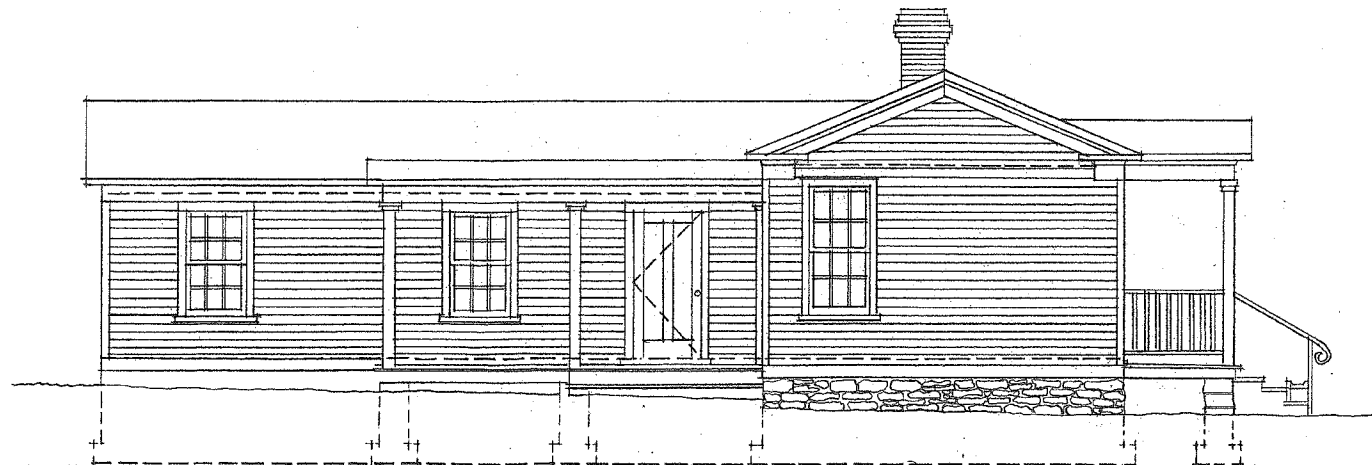

3 EAST ELEVATION
A-2 1/4" = 1'-0"

412 GOODRICH AVENUE RESTORATION
 HISTORIC SAINT PAUL • 400 LANDEMARK CENTER • 15 WEST 3RD ST • SAINT PAUL, MN 55102
YUST ARCHITECTURAL SERVICES
 476 West 7th Street • Saint Paul, MN 55102
 (651) 225-9461
 (651) 225-9461

ELEVATIONS AND SECTIONS	DATE	REVISIONS

COMM NO • DRAWN • CHECKED
 DATE

DRAWING NO.

A2